

FRONT VIEW OF SINGLE METER COMPARTMENT

SIDE VIEW OF METER COMPARTMENT

NOTE: DOORS TO METER COMPARTMENT MUST BE HINGED ON SIDE ONLY

MINIMUM DIMENSIONS

REQUIREMENT	WIDTH OF	HEIGHT OF	DEPTH OF
TO ACCOMMODATE ONE DOMESTIC METER AND REGULATOR	OPENING	OPENING	METER COMPARTMENT
WHERE THE CONSUMPTION WILL NOT EXCEED 250,000 BTU/HR	30''	32''	22''± 2''
WHERE THE CONSUMPTION WILL NOT EXCEED 375,000 BTU/HR	34''	38''	22''± 2''
WHERE THE CONSUMPTION WILL NOT EXCEED 630,000 BTU/HR	34''	40''	22''± 2''

THE CITY OF LONG BEACH MUNICIPAL CODES REQUIRES:

- THE OWNER OF THE PROPERTY OR PREMISES SHALL PROVIDE A SUITABLE AND ACCESSIBLE LOCATION FOR ALL NATURAL GAS METER SET ASSEMBLIES AND RELATED APPARATUS.
- 2. THE METER SET ASSEMBLIES MUST BE ACCESSIBLE AT ALL TIMES TO PROPERLY AUTHORIZED EMPLOYEES OR REPRESENTATIVES OF THE CITY.
- 5. IF A COMPARTMENT IS PROVIDED FOR HOUSING THE NATURAL GAS METER SET ASSEMBLY, RELATED APPARATUS OR ANY PART THEREOF, IT SHALL BE USED AND OCCUPIED ONLY AND EXCLUSIVELY BY AND FOR SUCH EQUIPMENT.


COMPARTMENT MAY BE EXTERNAL OR RECESSED INTO A BUILDING STRUCTURE.

VENTS SHALL BE INSTALLED WITHIN 12" OF THE BOTTOM AND WITHIN 4" OF THE TOP OF THE COMPARTMENT.

HOUSE PIPING:

SEE LONG BEACH GAS & OIL STANDARD DRAWING A-1001 OR A-1002 FOR HOUSE PIPING DIMENSIONS.

MULTIPLE METER COMPARTMENT (SEE LBGO DWG. A-985A FOR MULTIPLE METER INSTALLATION REQUIRMENTS)

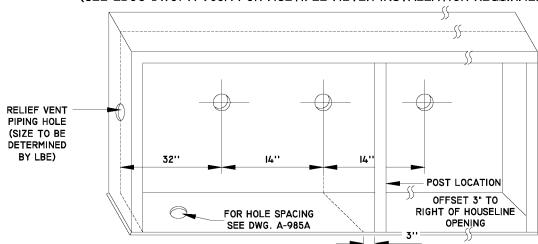

DESIGNED BY: S. BATEMAN		
PROCEDURES BY:		
DRAWN BY: J. VELASCO		
CHECKED BY: M. ZUKOSKI		
SUBSTRUCTURES:		

AS-BUILT:

RESIDENTIAL METER COMPARTMENT

CITY OF LONG BEACH GAS & OIL DEPARTMENT DATE: JUNE II, 2007

SEC MAP:

ATLAS:

SCALE: NO SCALE

DRAWING NUMBER

A - 9 9 0 A